


REF.NO. NIL OF GP, KISHAN-NAGAR GP

TECHNICAL LAYOUT PATTERN FOR RESIDENTIAL  
PLOTS IN Sy.NO.s: 705 & 706 OF KISHAN-NAGAR (V),  
FAROOQNAGAR (M), MAHABAD NAGAR DISTRICT.

NORTH

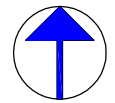


LAYOUT BOUNDARY  
EXISTING ROADS  
PROPOSED ROADS  
LAYOUT AREA  
OPEN SPACE (10%)  
ROADS AREA

a. 8.50 Cents

b. 0.85 Cents

c. 2.61 Cents

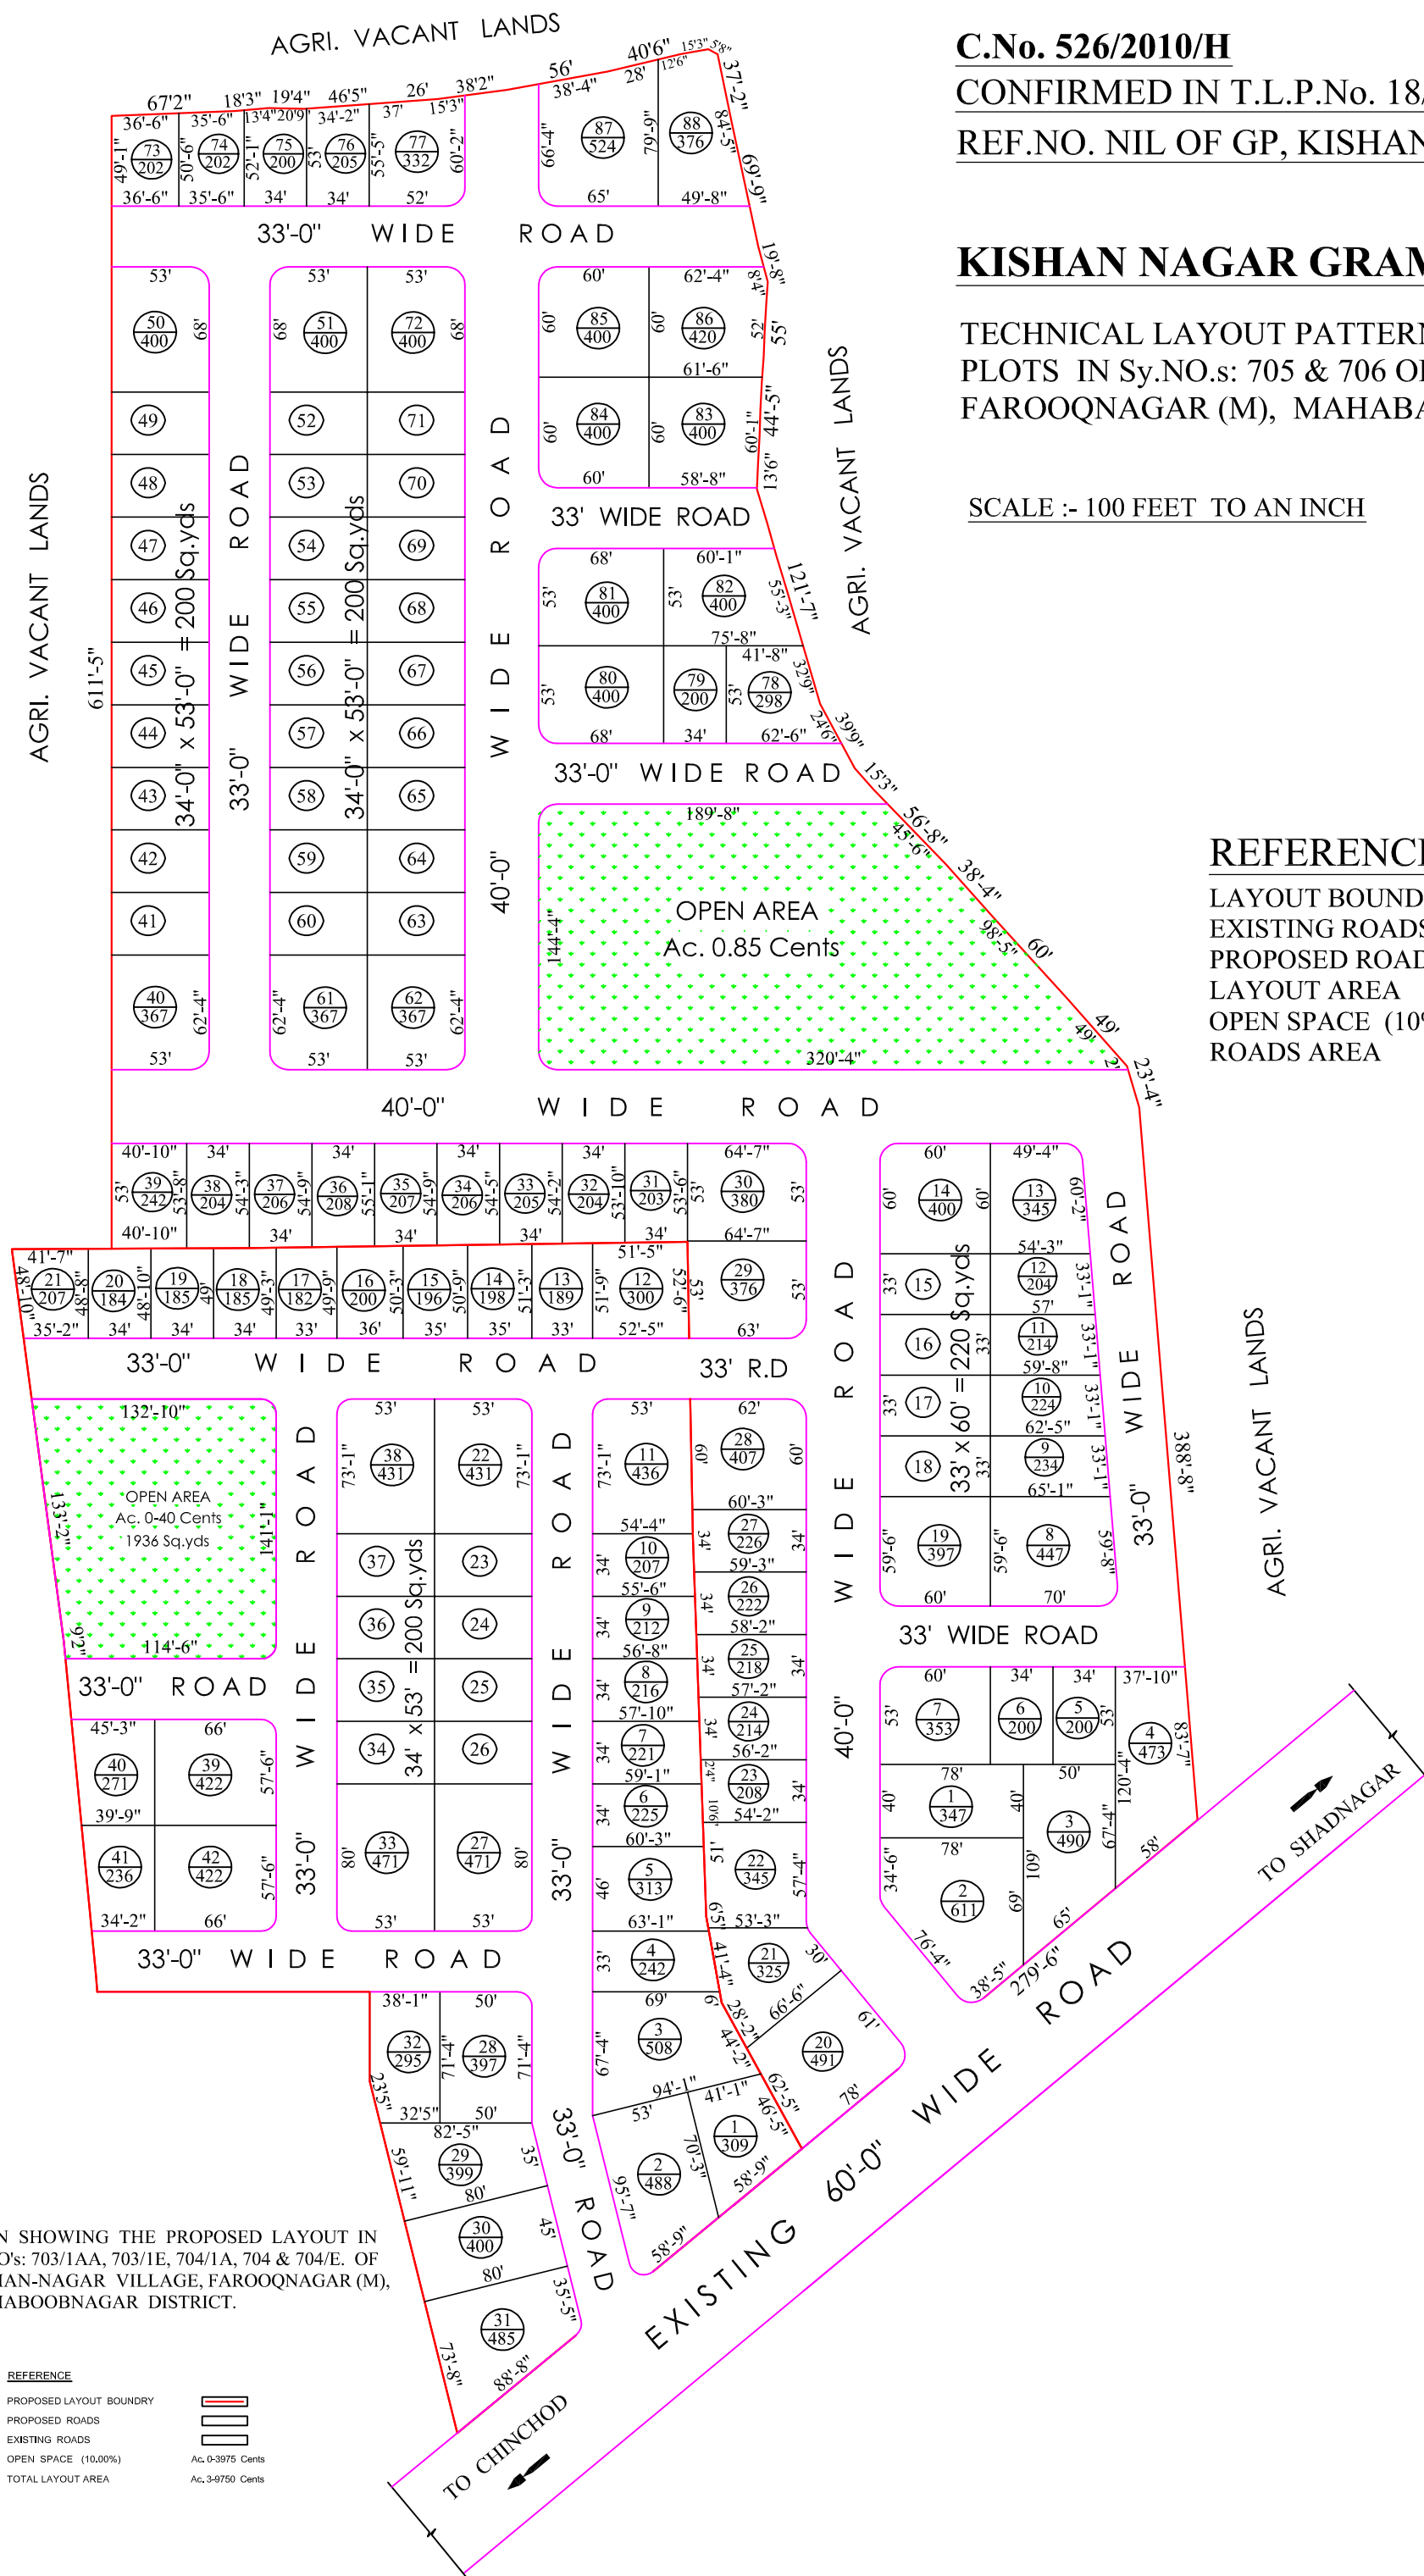

PLAN SHOWING THE PROPOSED LAYOUT IN  
Sy.NO's: 703/1AA, 703/1E, 704/1A, 704 & 704/E. OF  
KISHAN-NAGAR VILLAGE, FAROOQNAGAR (M),  
MAHABOONNAGAR DISTRICT.

## REFERENCE

PROPOSED LAYOUT BOUNDRY  
PROPOSED ROADS  
EXISTING ROADS  
OPEN SPACE (10.00%)  
TOTAL LAYOUT AREA

